


SH 190 THE EAST BRANCH PRELIMINARY ACCESS CONCEPT - SUNNYVALE

JUNE 2015

PRELIMINARY

THE INFORMATION SHOWN IN THIS EXHIBIT IS
PRELIMINARY AND SUBJECT TO CHANGE WITHOUT
NOTICE

WESTERN ALTERNATIVE

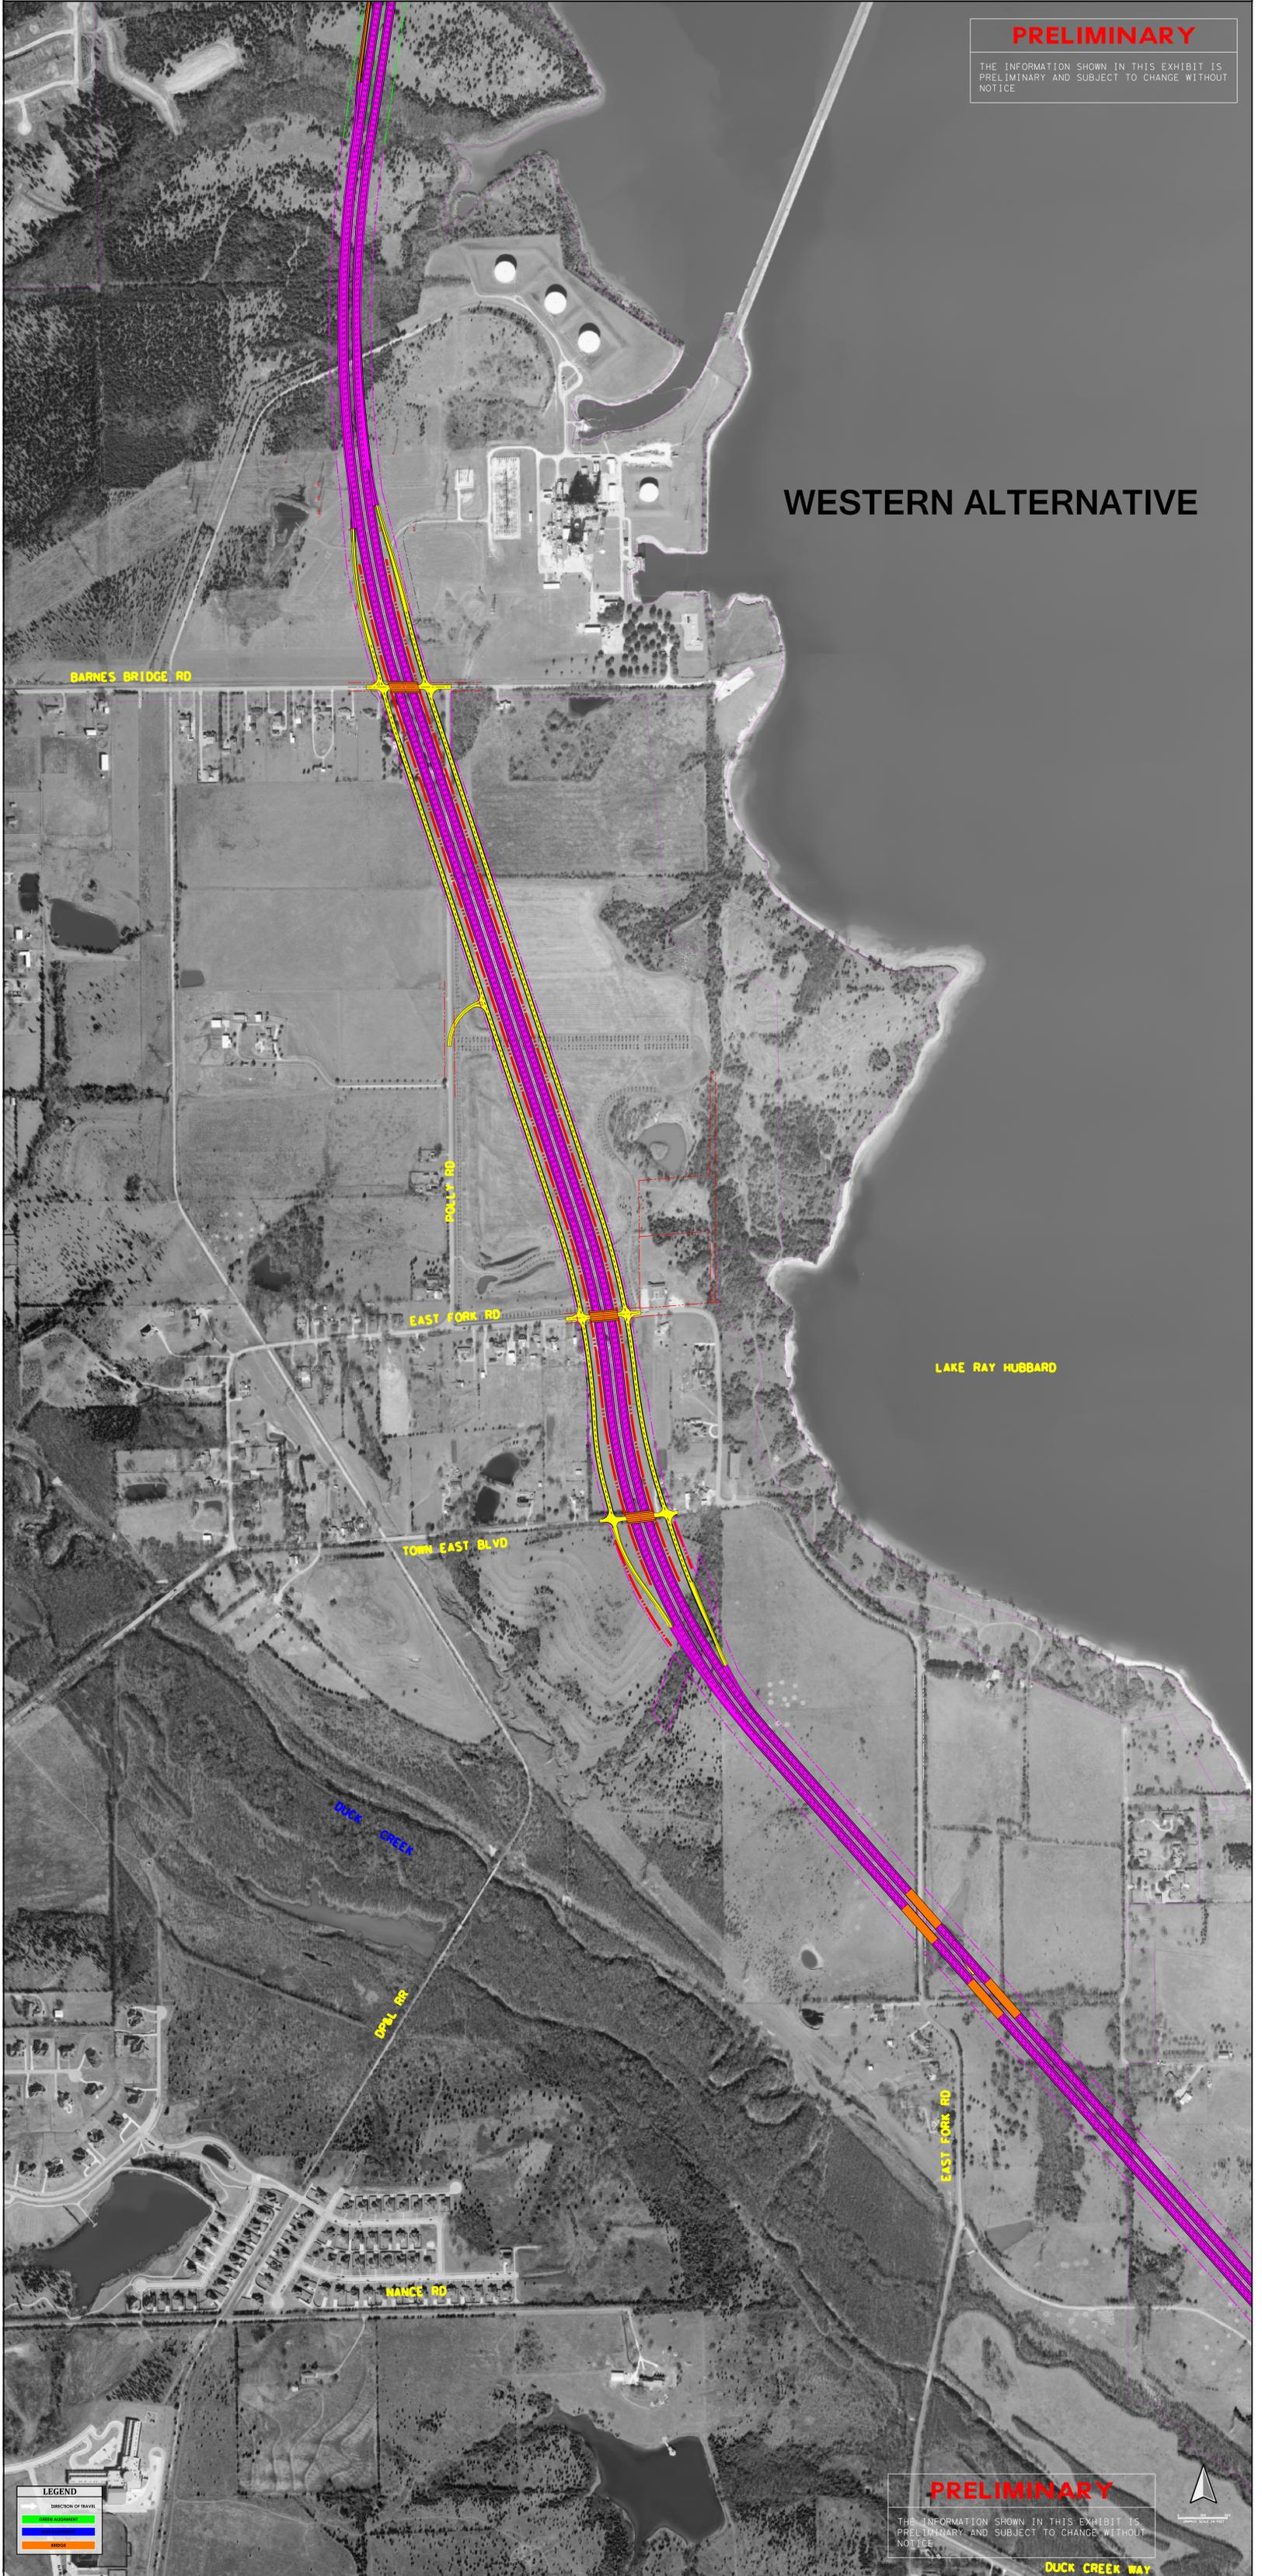

LAKE RAY HUBBARD

PRELIMINARY

THE INFORMATION SHOWN IN THIS EXHIBIT IS
PRELIMINARY AND SUBJECT TO CHANGE WITHOUT
NOTICE

DUCK CREEK WAY

LEGEND

- DIRECTION OF TRAVEL
- GREEN ALIGNMENT
- BLUE ALIGNMENT
- BRIDGE

